



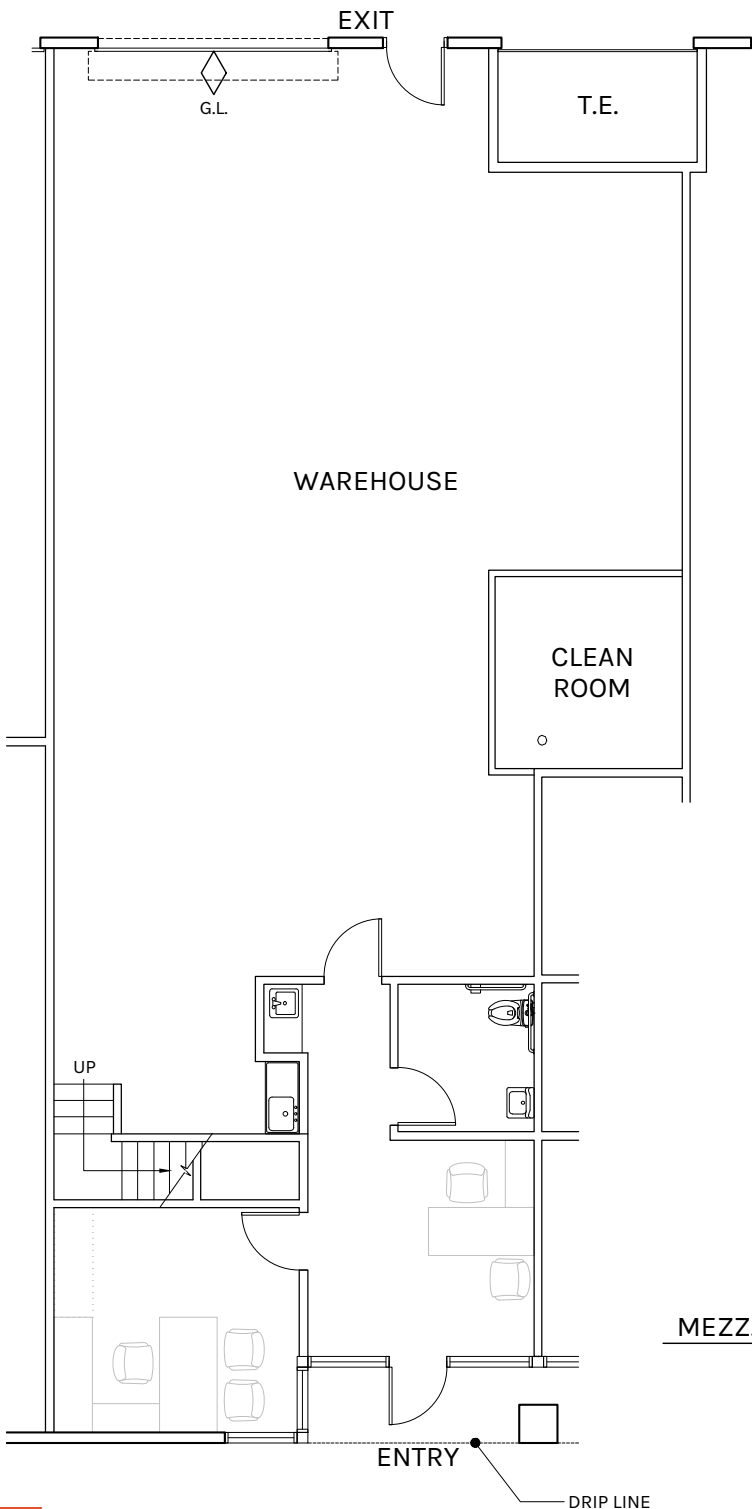

WAREHOUSE: 2,234 SF
1ST FLOOR OFFICE: 421 SF
MEZZ. FLOOR OFFICE: 598 SF (NOT COUNTED IN SF)
TOTAL: 2,134 SF


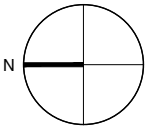


SCALE: 1" = 10'-0"




Rexford
Industrial

PLAN LAYOUT SUBJECT TO FIELD CONDITIONS AND MAY DIFFER FROM PLAN AS SHOWN. ALL INFORMATION PRESENTED ON THIS DRAWING IS PRESUMED TO BE ACCURATE, HOWEVER TENANT SHOULD VERIFY PERTINENT INFORMATION PRIOR TO COMMITTING TO A LEASE ANY FURNITURE OR APPLIANCES SHOWN ON PLAN ARE FOR CONCEPT ONLY AND WILL BE TENANT PROVIDED.

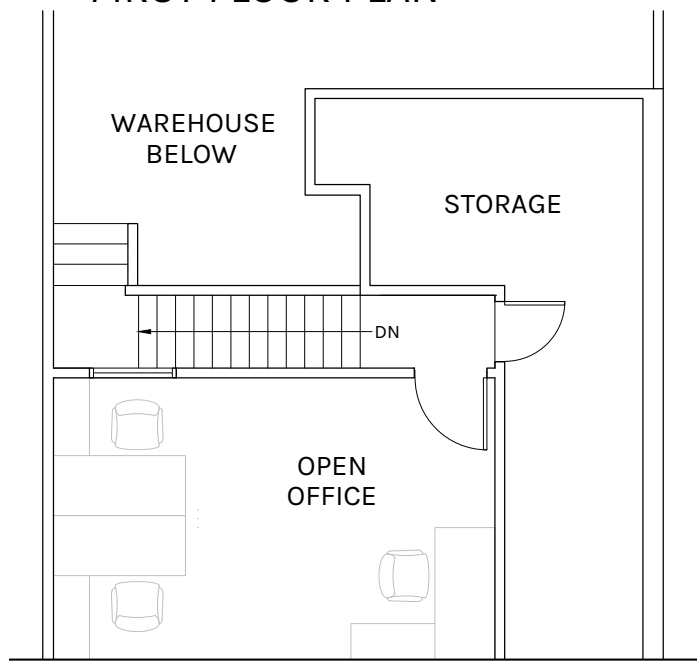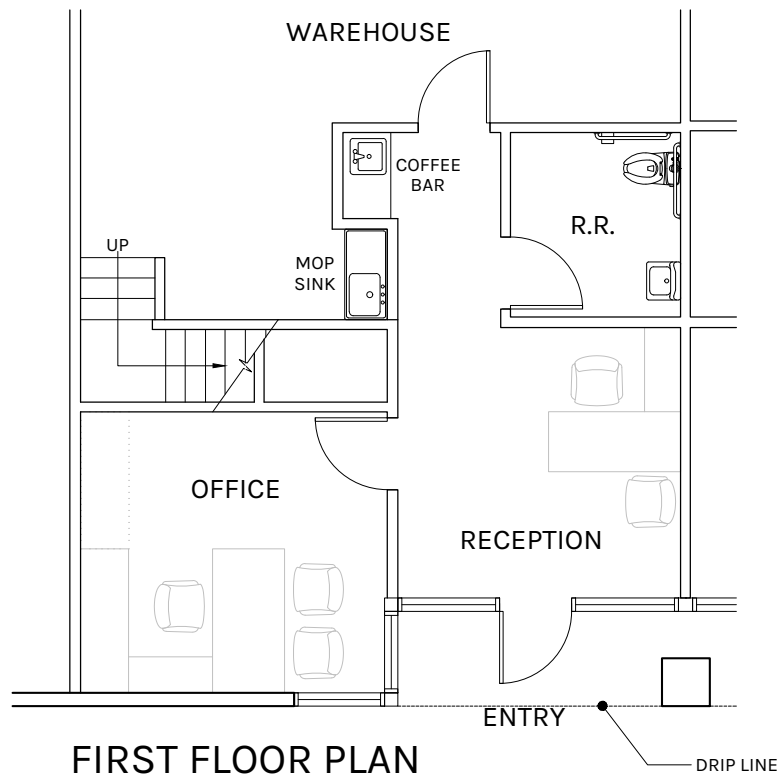


WAREHOUSE: 2,234 SF
1ST FLOOR OFFICE: 421 SF
MEZZ. FLOOR OFFICE: 598 SF (NOT COUNTED IN SF)
TOTAL: 2,655 SF

MEZZANINE FLOOR PLAN

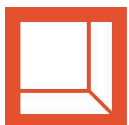

**Rexford
Industrial**

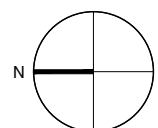

SCALE: $\frac{1}{8}$ " = 1'-0"

PLAN LAYOUT SUBJECT TO FIELD CONDITIONS AND MAY DIFFER FROM PLAN AS SHOWN. ALL INFORMATION PRESENTED ON THIS DRAWING IS PRESUMED TO BE ACCURATE, HOWEVER TENANT SHOULD VERIFY PERTINENT INFORMATION PRIOR TO COMMITTING TO A LEASE ANY FURNITURE OR APPLIANCES SHOWN ON PLAN ARE FOR CONCEPT ONLY AND WILL BE TENANT PROVIDED.