



19301 Santa Fe Avenue

Rancho Dominguez, CA 90221

SITE PLAN

PLAN LEGEND

- G.L.
GRADE LEVEL DOOR
SYMBOL
- D.H.
DOCK HIGH DOOR
SYMBOL

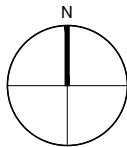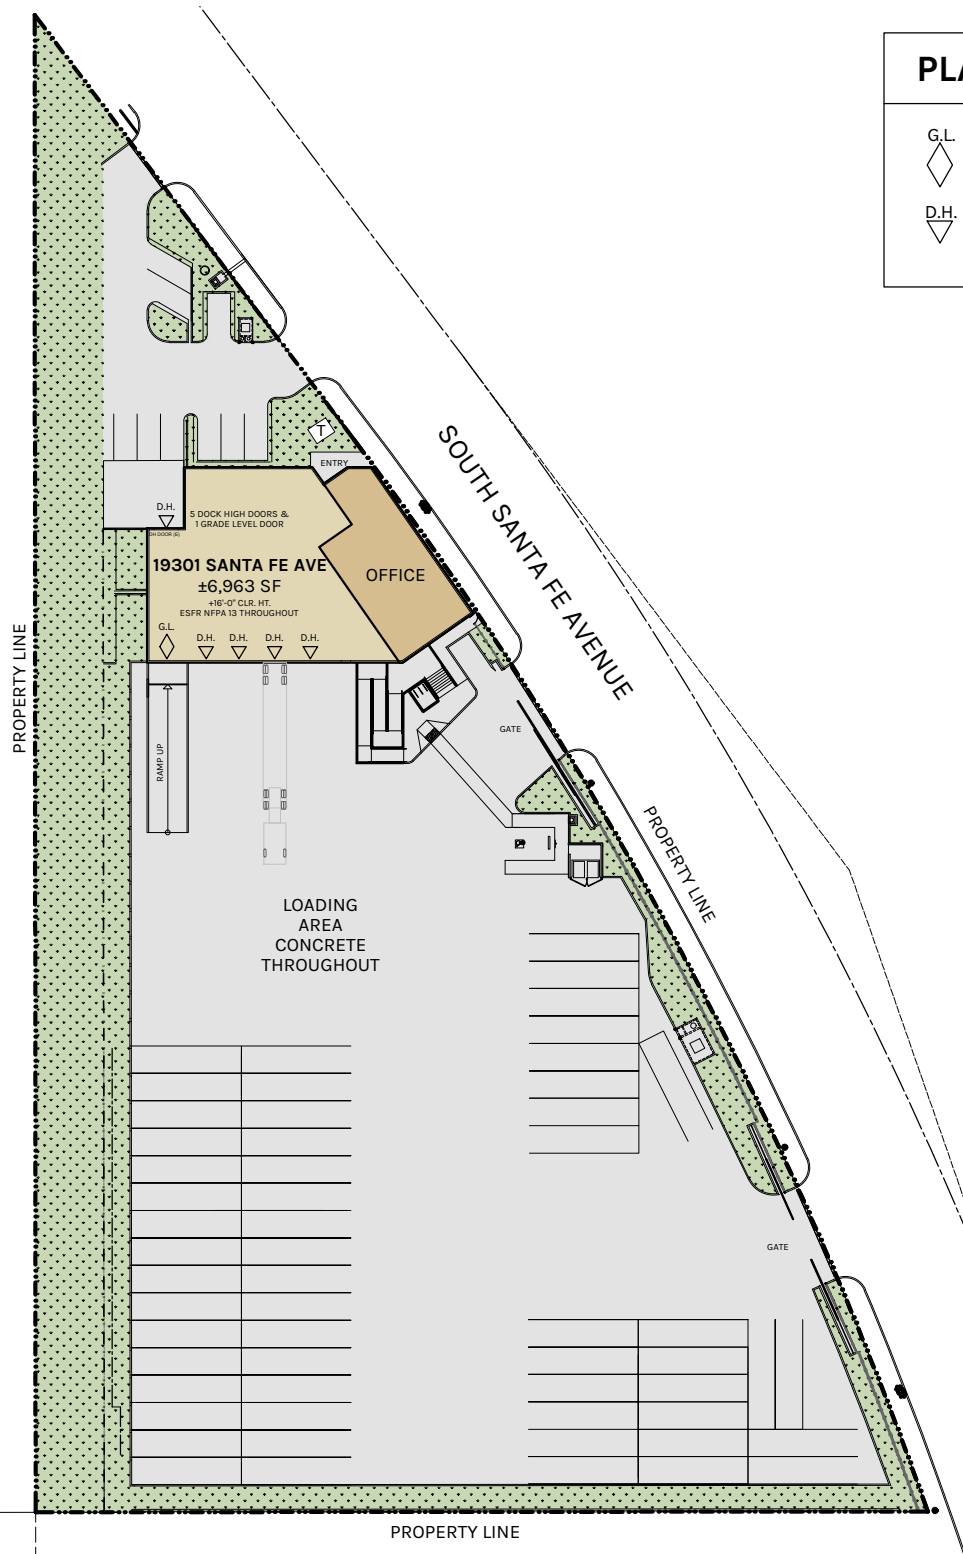

SCALE: 1" = 70'-0"



**Rexford
Industrial**

PLAN LAYOUT SUBJECT TO FIELD CONDITIONS AND MAY DIFFER FROM PLAN AS SHOWN. ALL INFORMATION PRESENTED ON THIS DRAWING IS PRESUMED TO BE ACCURATE, HOWEVER TENANT SHOULD VERIFY PERTINENT INFORMATION PRIOR TO COMMITTING TO A LEASE ANY FURNITURE OR APPLIANCES SHOWN ON PLAN ARE FOR CONCEPT ONLY AND WILL BE TENANT PROVIDED.