





664 N. Twin Oaks Valley Rd.

San Marcos, CA

Overall Floor Plan

47,996 SF

WAREHOUSE: 43,326 SF
GROUND LEVEL OFFICE: 2,332 SF
MEZZANINE LEVEL OFFICE: 2,338 SF
TOTAL: 47,996 SF

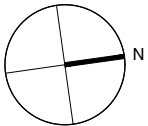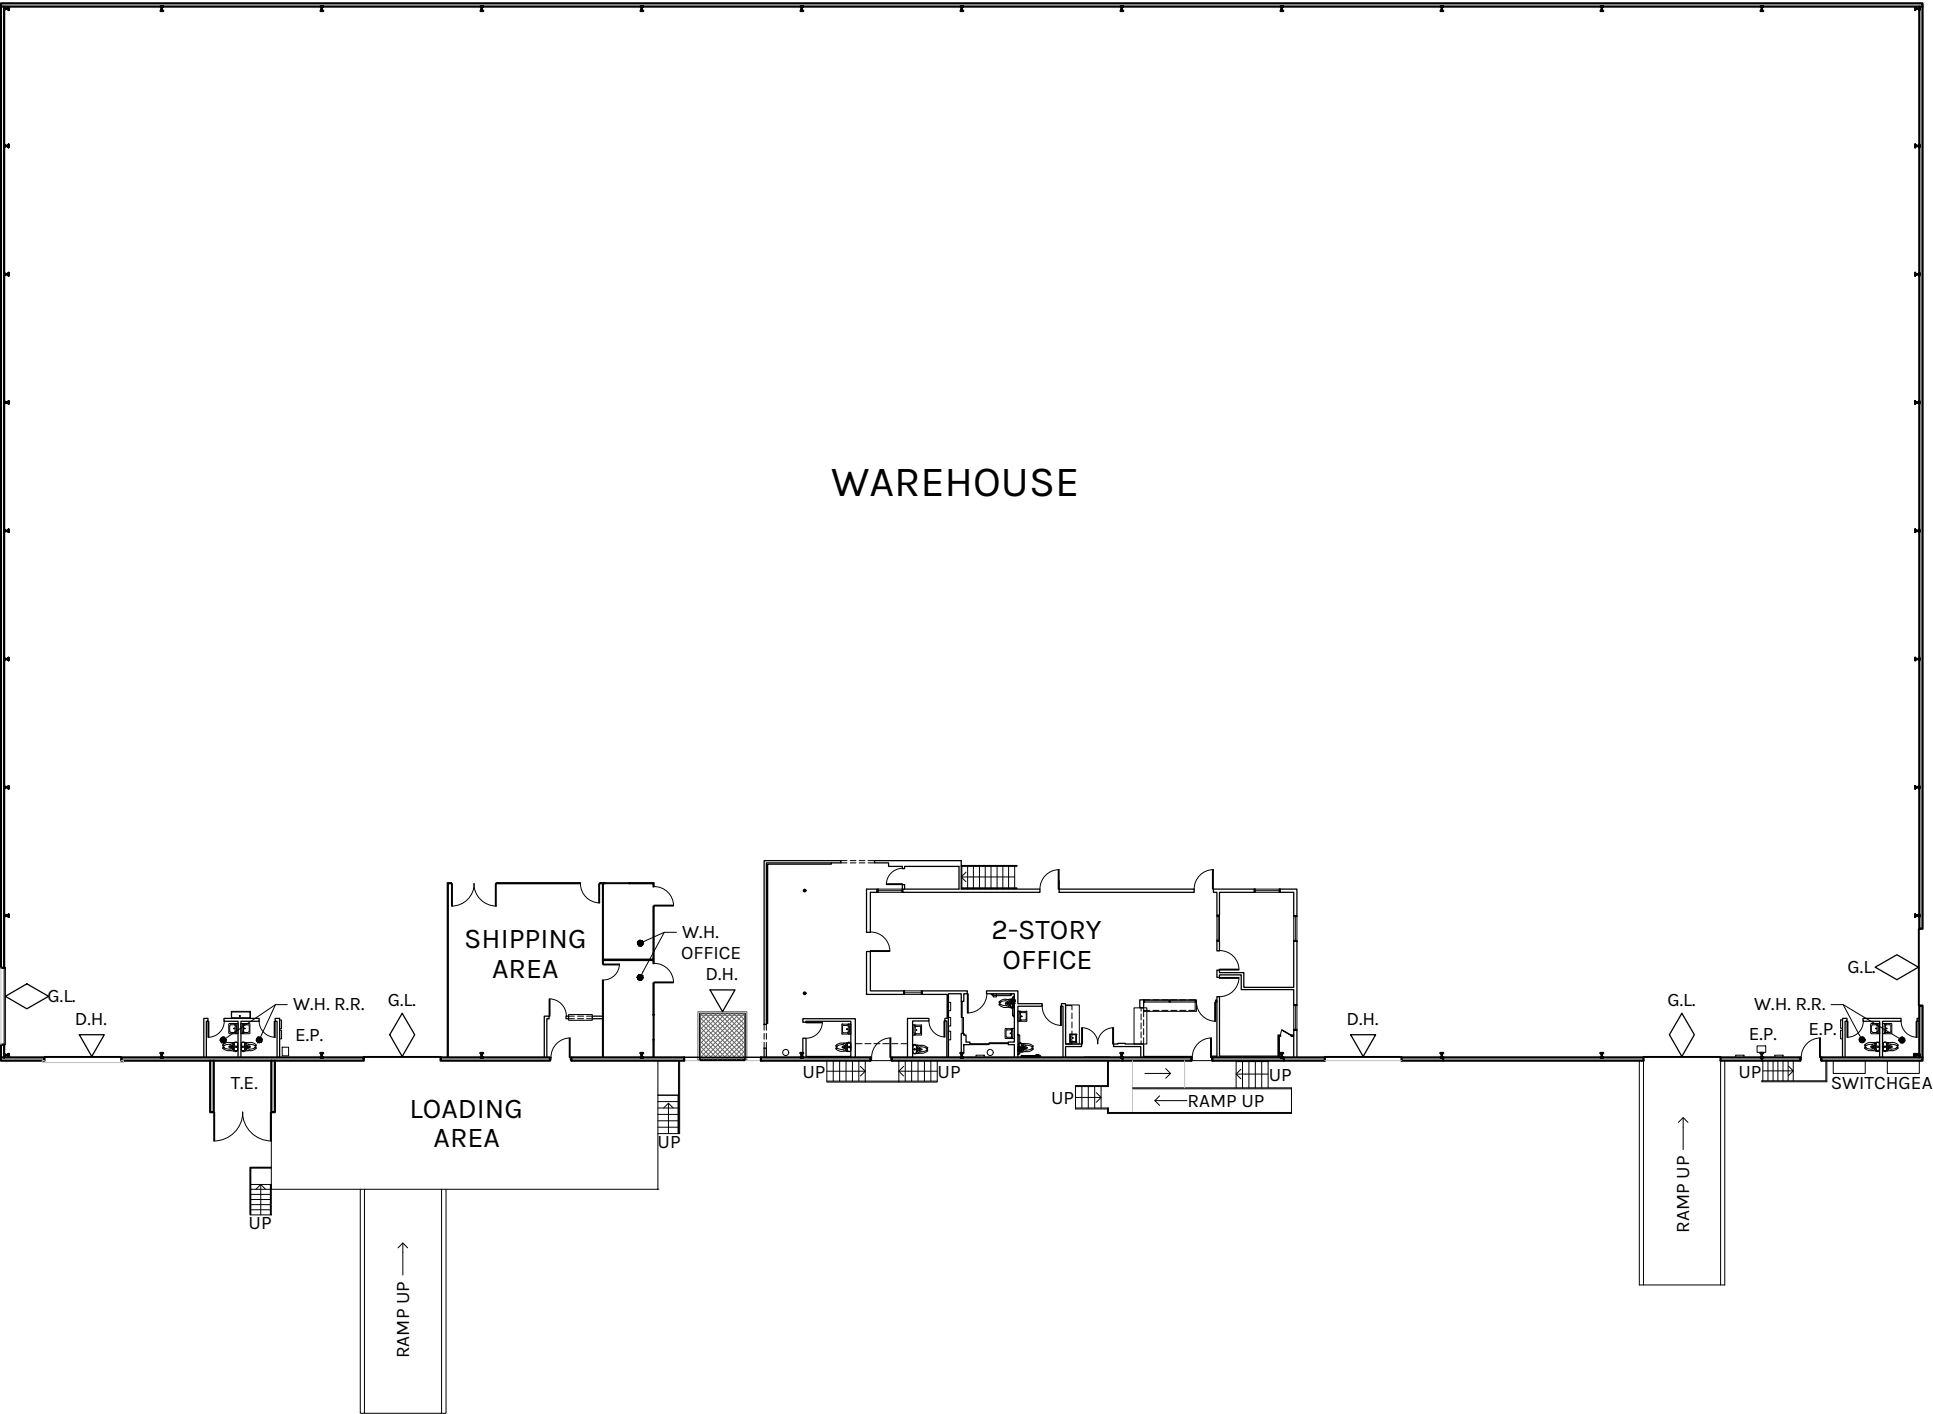

SCALE: 1" = 30'-0"

Plan layout subject to field conditions and may differ from plan as shown. All information presented on this drawing is presumed to be accurate, however tenant should verify pertinent information prior to committing to a lease. Any furniture or appliances shown on plan are for concept only and will be tenant provided.




664 N. Twin Oaks Valley Rd.

San Marcos, CA


Enlarged Office Floor Plans

4,670 SF


WAREHOUSE: 43,326 SF
GROUND LEVEL OFFICE: 2,332 SF
MEZZANINE LEVEL OFFICE: 2,338 SF
TOTAL: 47,996 SF

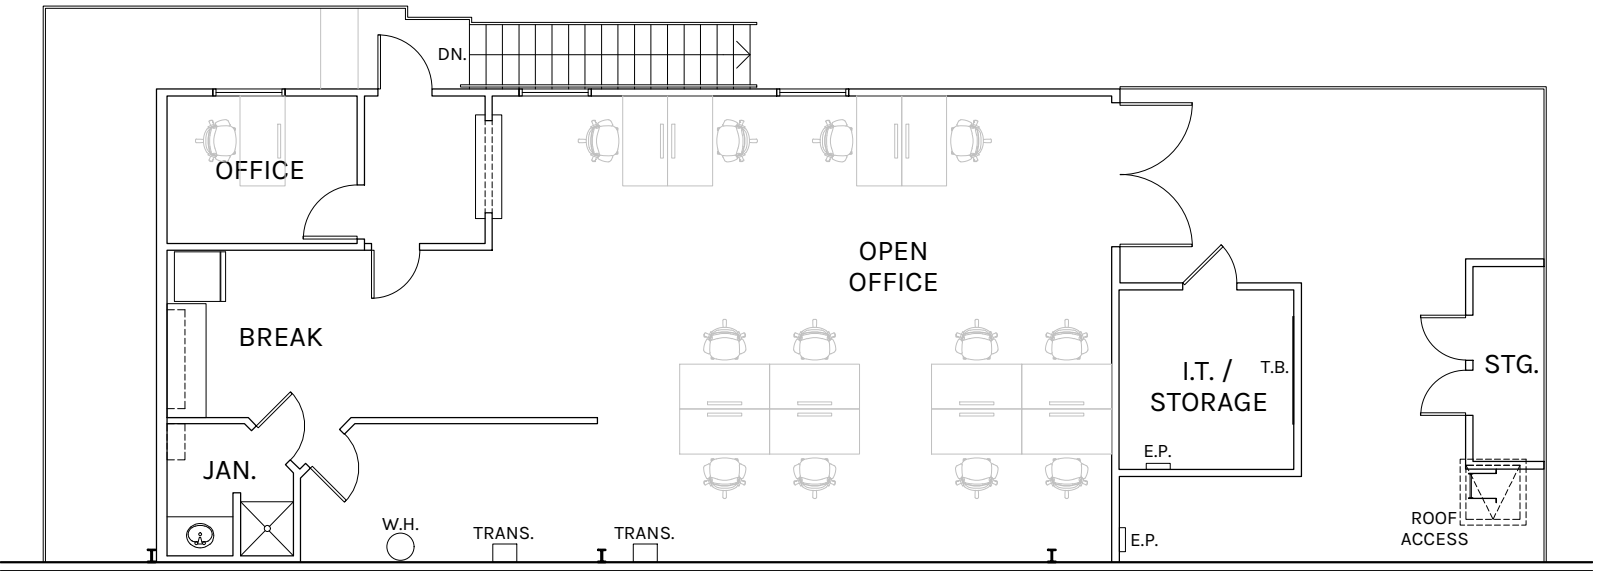

02 MEZZANINE FLOOR
SCALE: AS NOTED

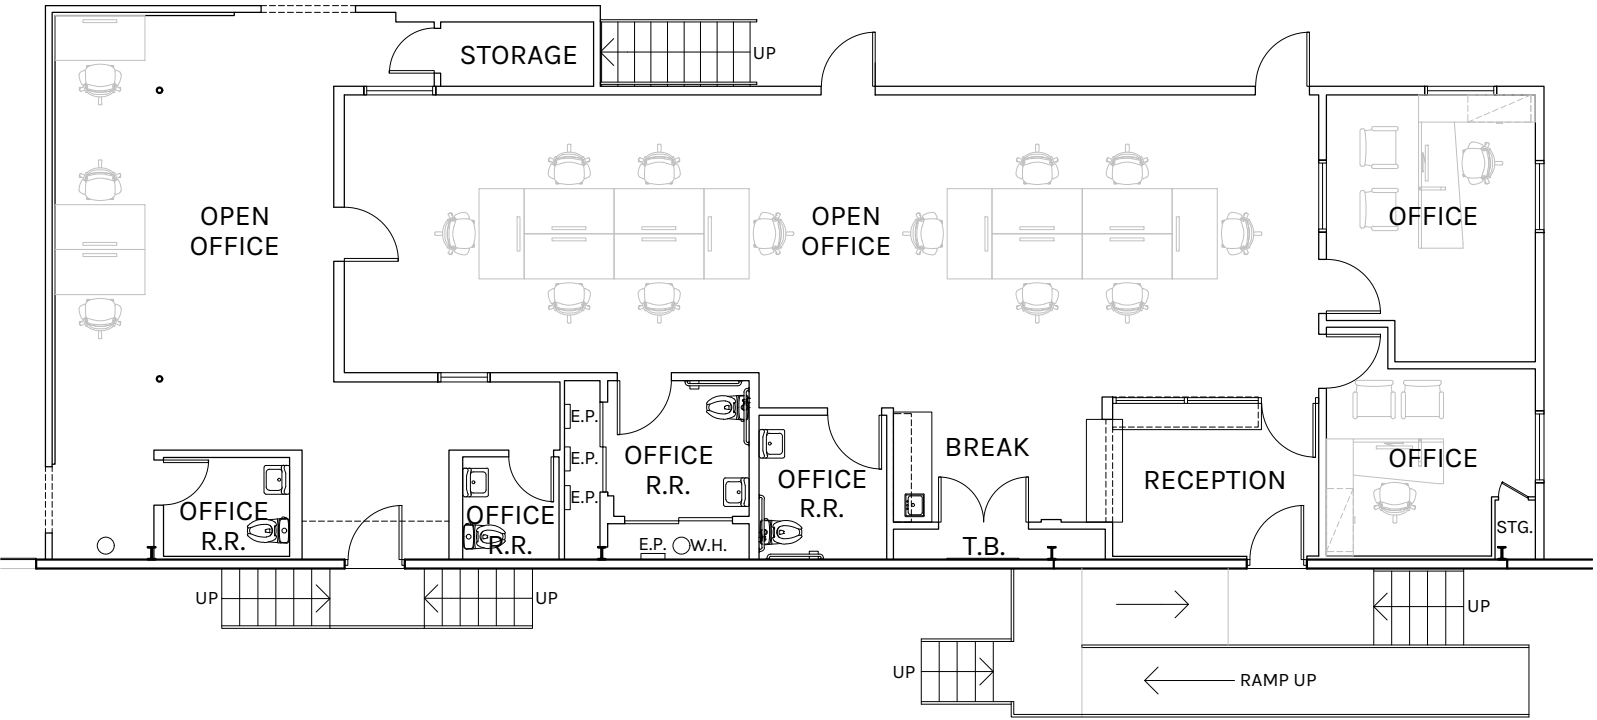

01 GROUND FLOOR
SCALE: AS NOTED

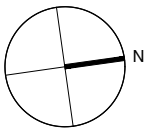

SCALE: 3/32" = 1'-0"