



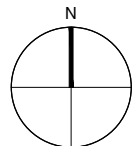

10712-10748 Bloomfield Ave., Santa Fe Springs, CA

Site Plan

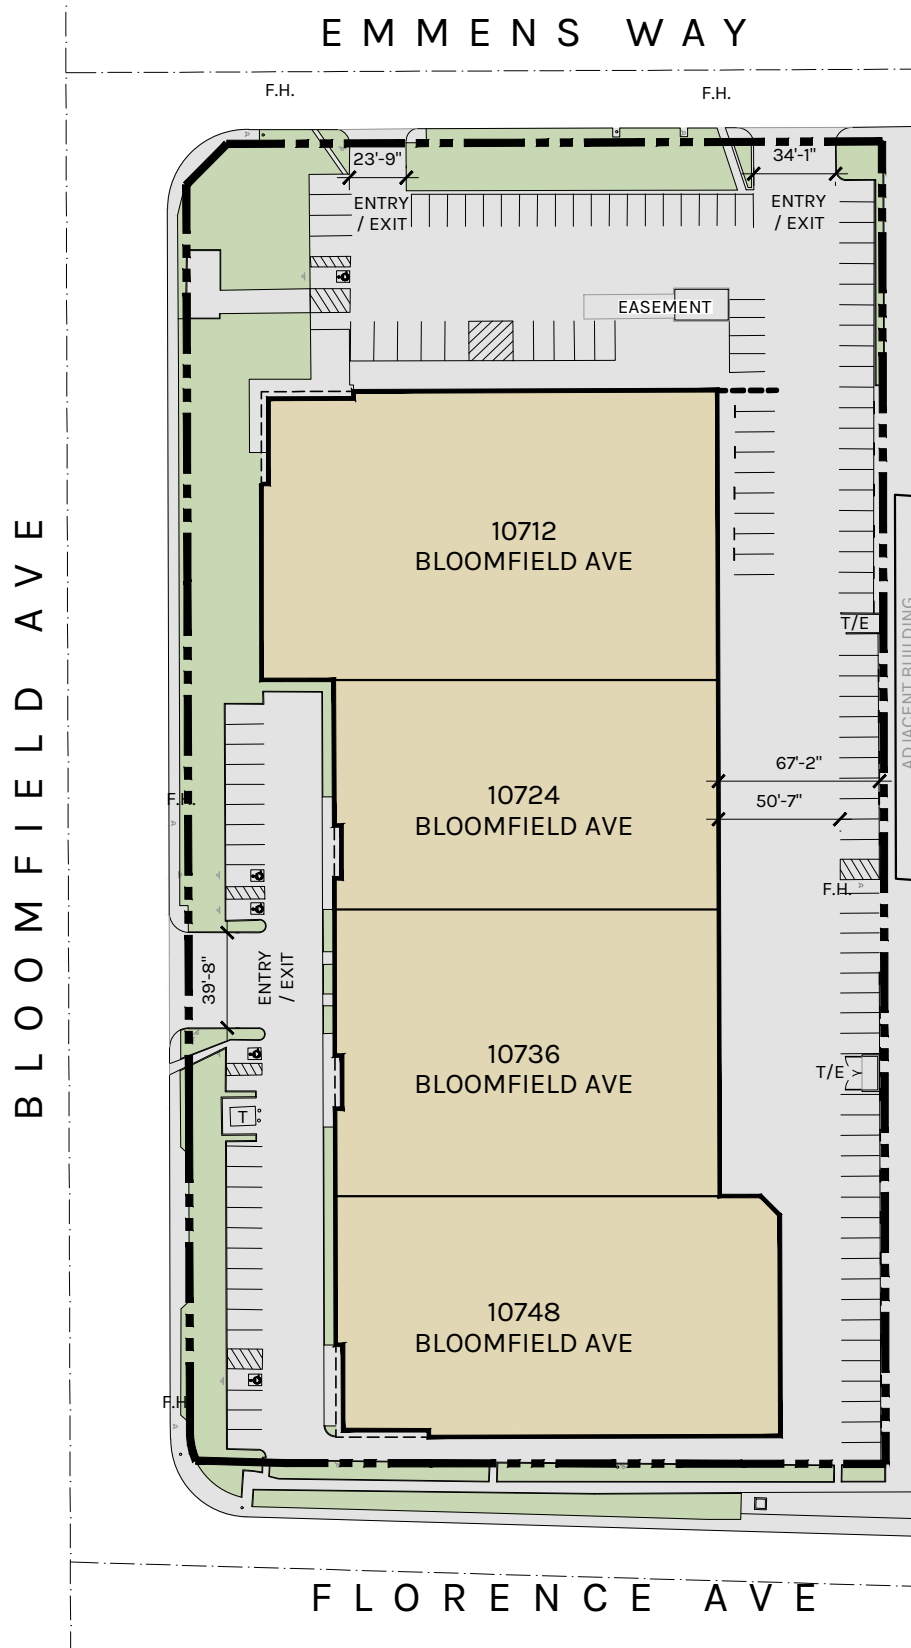

SCALE: 1" = 80'-0"